


TOP VIEW, TOP RAIL

NOTE:
 PRECAST CONCRETE
 BALUSTERS, TOP RAILS, &
 BOTTOM RAILS ARE 4,000 PSI

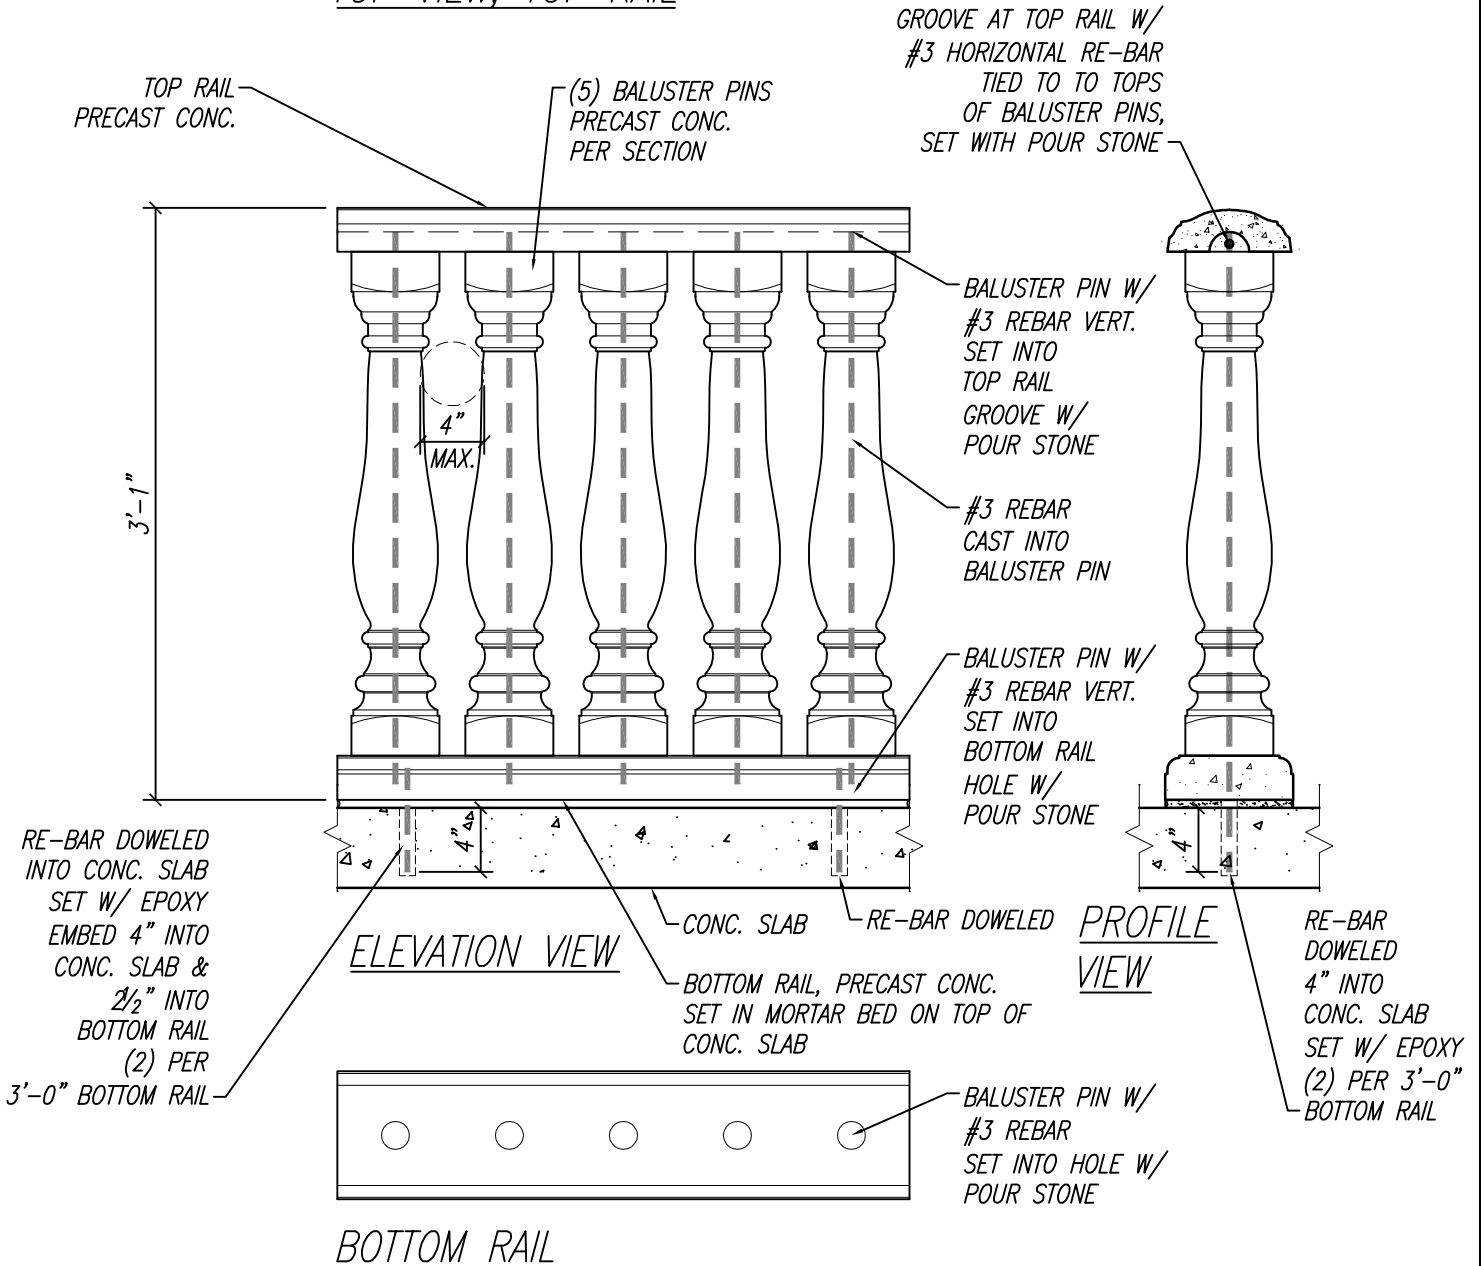

BOTTOM RAIL



MAILING ADDRESS
 PMB 1
 P.O. BOX 439031
 SAN YSIDRO CA, 92143

DRAWING TITLE:
BALUSTER 106 INSTALLATION DRAWING

INTERNATIONAL +1 (949) 281-7345
 SALES (877) 774-3280 TOLL FREE
 SALES@LAGUNAPRECAST.COM
 WWW.LAGUNAPRECAST.COM

DESIGN DEPARTMENT
 DALLAS / FT. WORTH, TX
 (972) 200-7220
 GREG@LAGUNAPRECAST.COM

SCALE:
 1"=1'-0"
 DRAWN BY:
 G.G.

REVISIONS
 1 07-07-08

DATE: 07-07-08

PRODUCT / SHEET #:

106a