
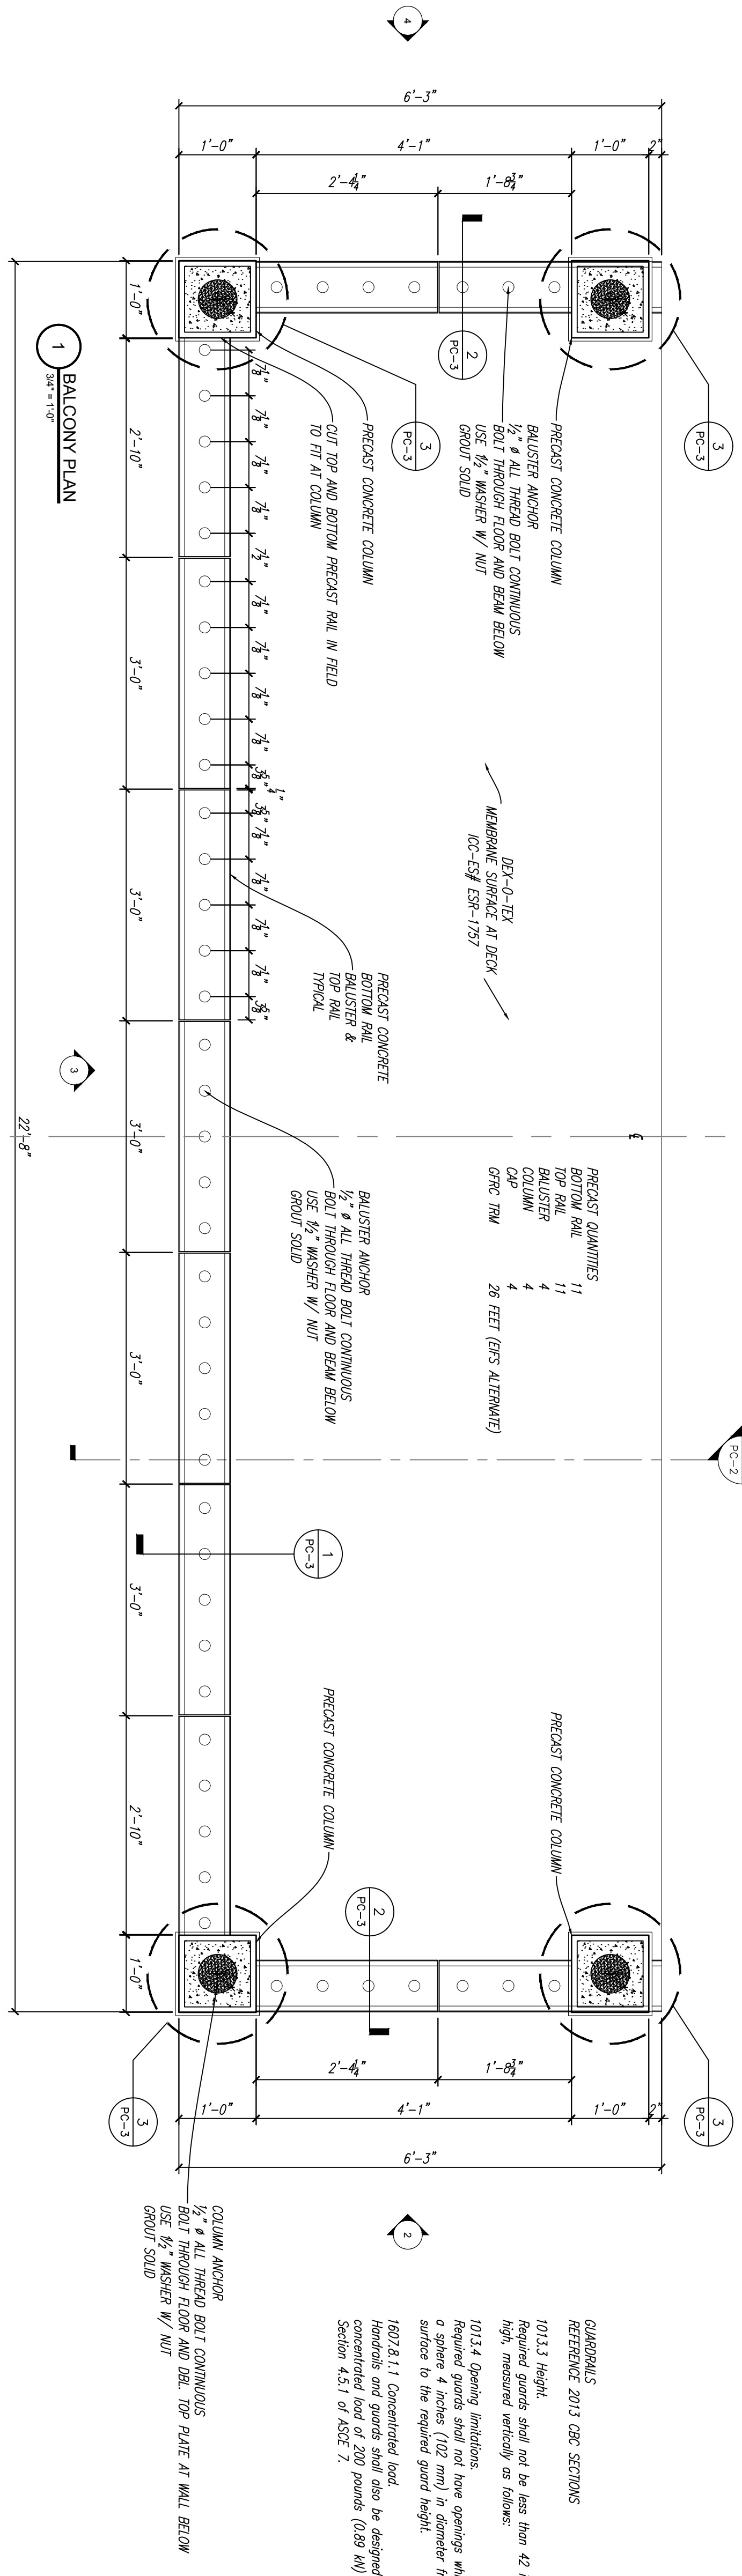


Installation Drawings: Offered for reference only.  
 Ask for installation drawings that are similar to your jobs requirements.

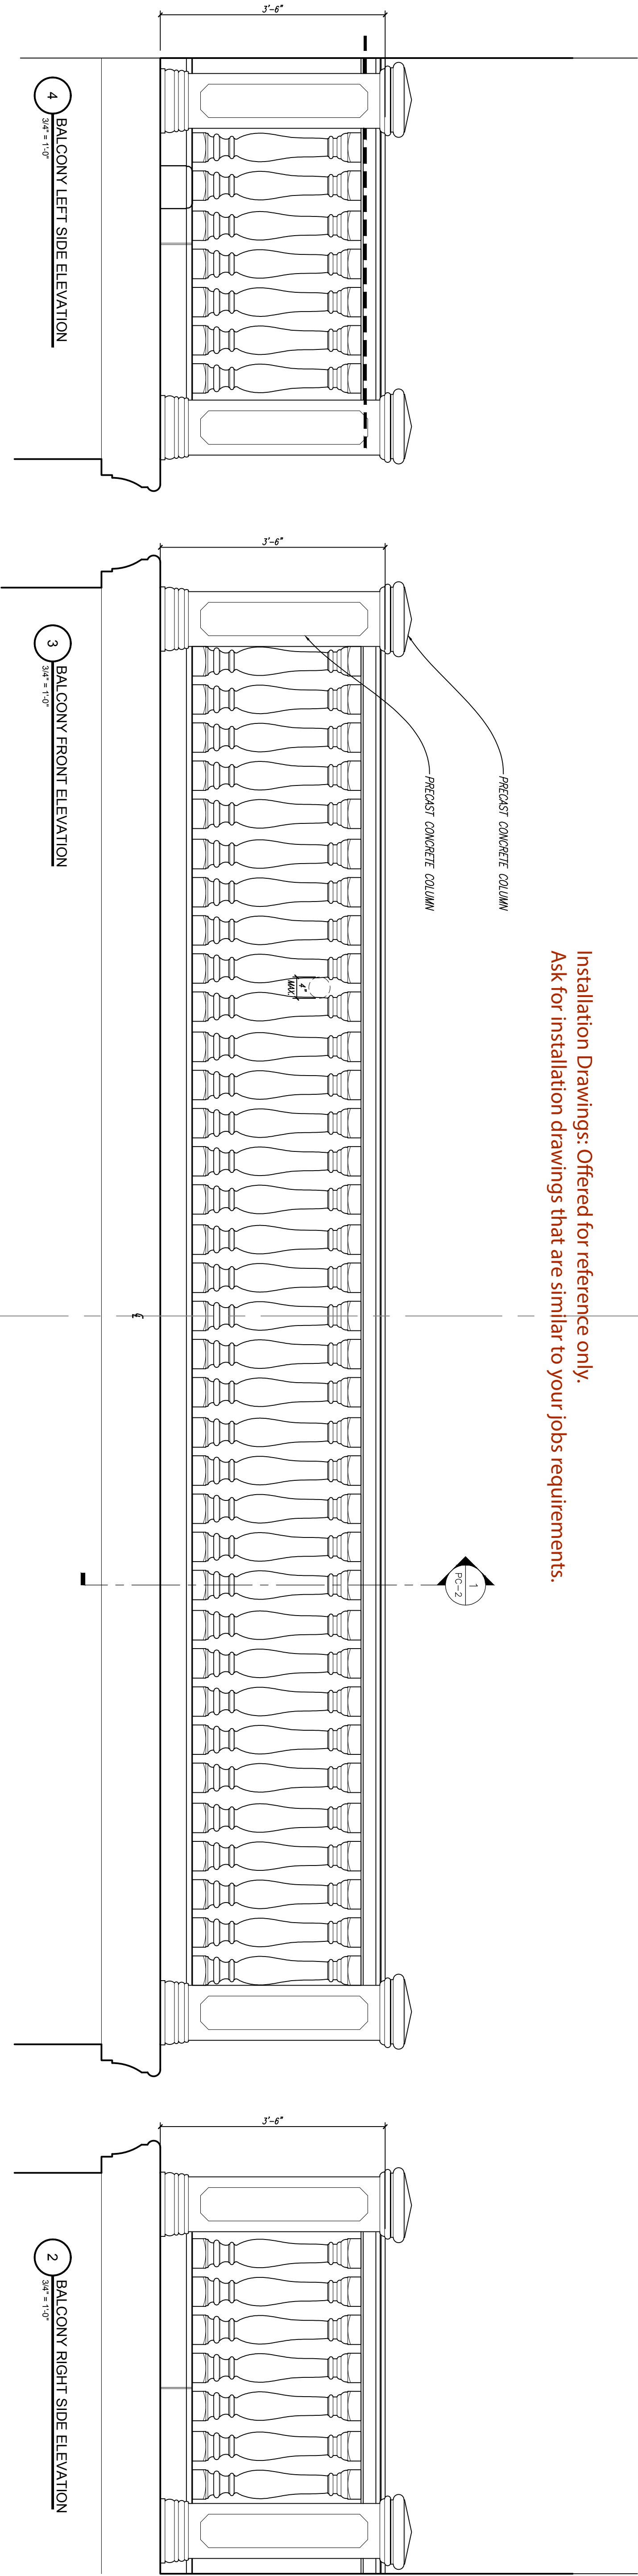

PRECAST QUANTITIES

TOP RAIL	11
BOTTOM RAIL	11

 REFERENCE 2013 CBC SECTIONS  
 1013.3 Height  
 Required guards shall not be less than 42 inches (1067 mm) high, measured vertically as follows:  
 1013.4 Opening limitations  
 Required guards shall not have openings which allow passage of a sphere 4 inches (102 mm) in diameter vertically from the walking surface to the required guard height.  
 1607.8.1.1 Concentrated load  

Installation Drawings: Offered for reference only.  
 Ask for installation drawings that are similar to your jobs requirements.

DESCRIPTION: PLAN & ELEVATIONS			SALES 877 774 3280 TOLL FREE INTERNATIONAL +1.1.949.281.7345 SALES@LAGUNAPRECAST.COM WWW.LAGUNAPRECAST.COM
OWNER:			
PRODUCT / SHEET #:	DATE: Jul 02, 2015 - 2:15pm		
PC-1	SCALE: AS NOTED		
DRAWN BY:	REVISIONS:		